



KEY PLAN OF ISHKASHIM TO CHINA BORDER ROAD

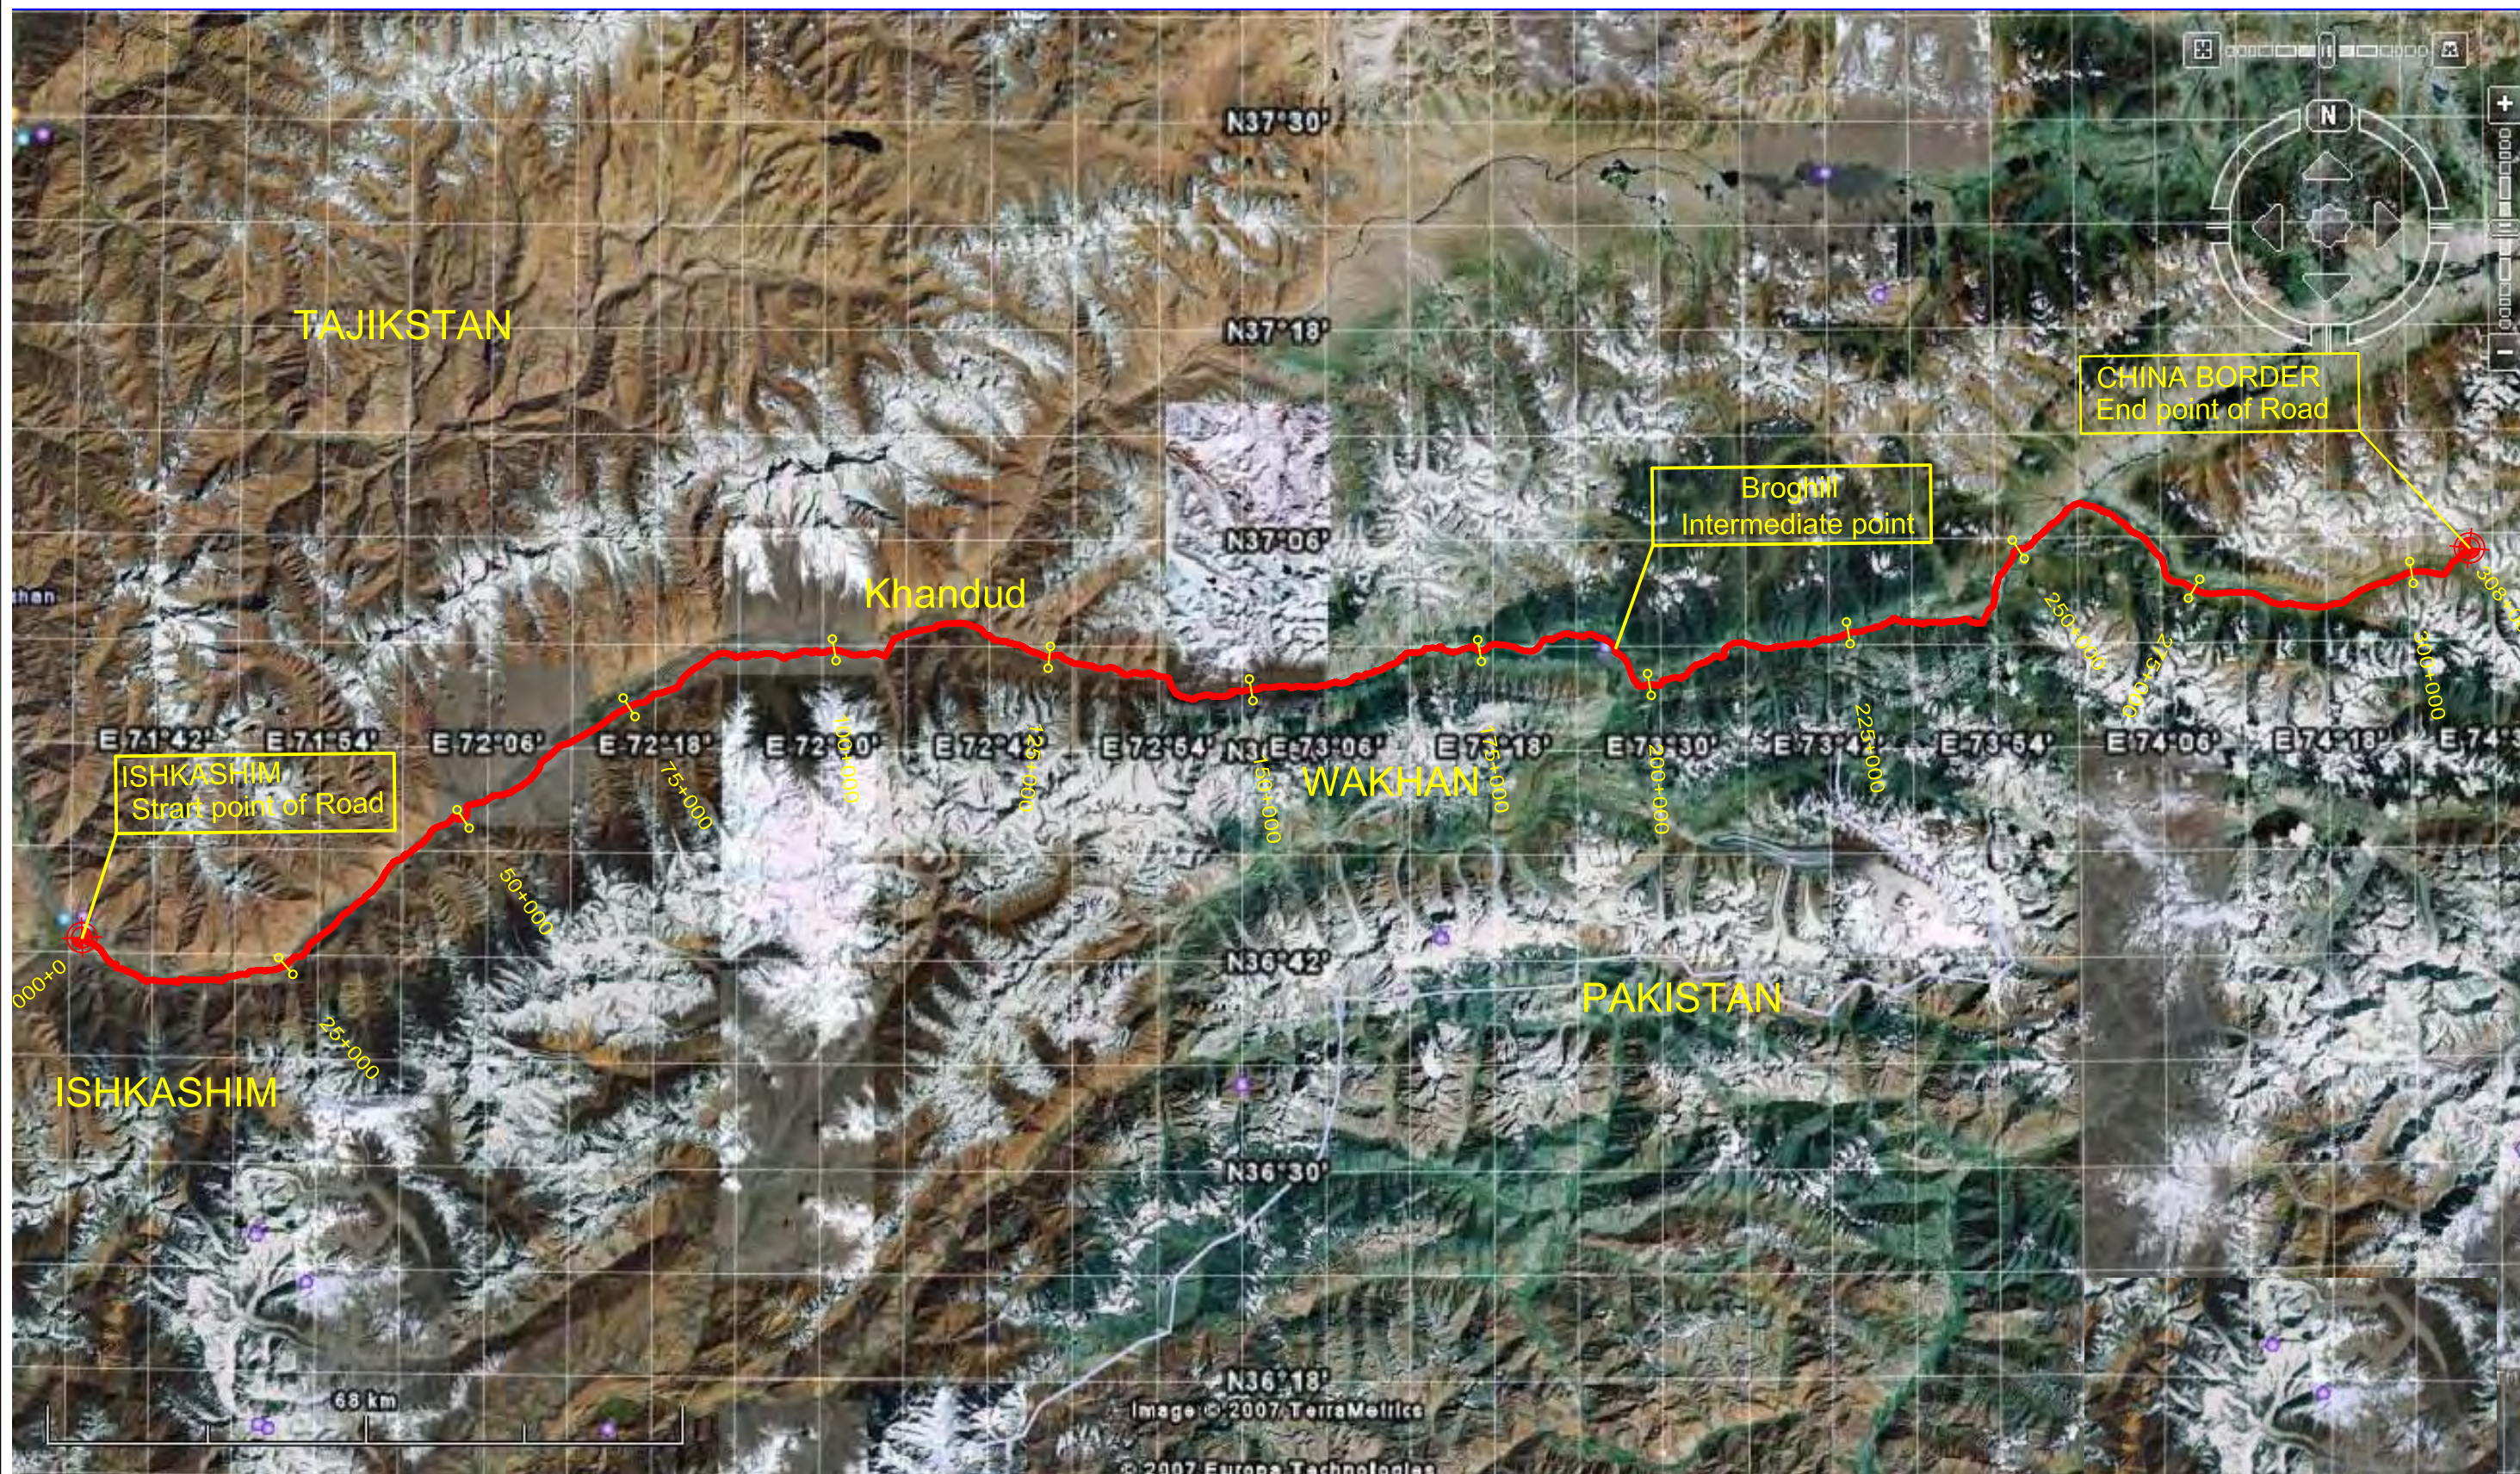

ISLAMIC REPUBLIC OF AFGHANISTAN Ministry of Public Works Microrayan, Kabul, Afghanistan	 Engconsult Ltd 21 Queen street E., Suite 302 Brampton, Ontario, L6W 3P1 Canada ECL Consultants Ltd. A-2, 42/B/B Majar Road (2nd Floor) Mirpur-1, Dhaka 1221, Bangladesh Engconsult Afghanistan Ltd. Road No - 3, House No - 395 Kalaifatullah, Kabul, Afghanistan	TITLE	SHEET CONTENTS	REVISION	DATE	NAME & SIGNATURE	DWG NO.
		TA No.4828-AFG Preparing the Road Rehabilitation and Capacity Building Cluster Project (Project Preparation Component)	KEY PLAN Ishkashim to China Border Road	△ FIRST ISSUE	Sep-07	DRAWN: S. A. MALIK DESIGN: S. A. MALIK APPROVED BY JANUSZ W. SOBIENIAK P.Eng REGISTERED, PROFESSIONAL ENGINEER	2007-1350DWGIC001 SCALE: 1: 700000